




GROUND FLOOR

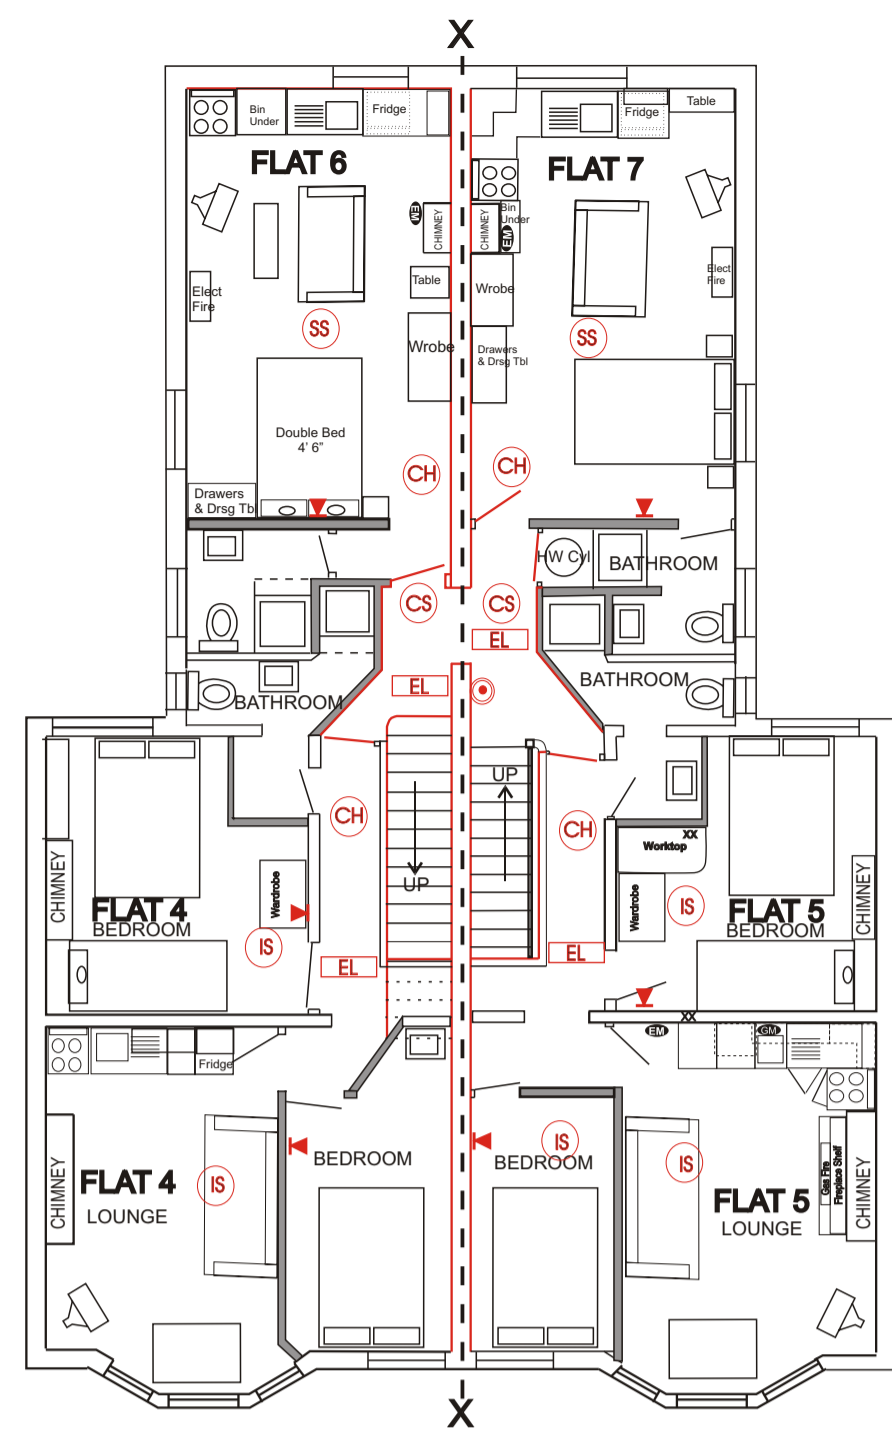


FIRST FLOOR

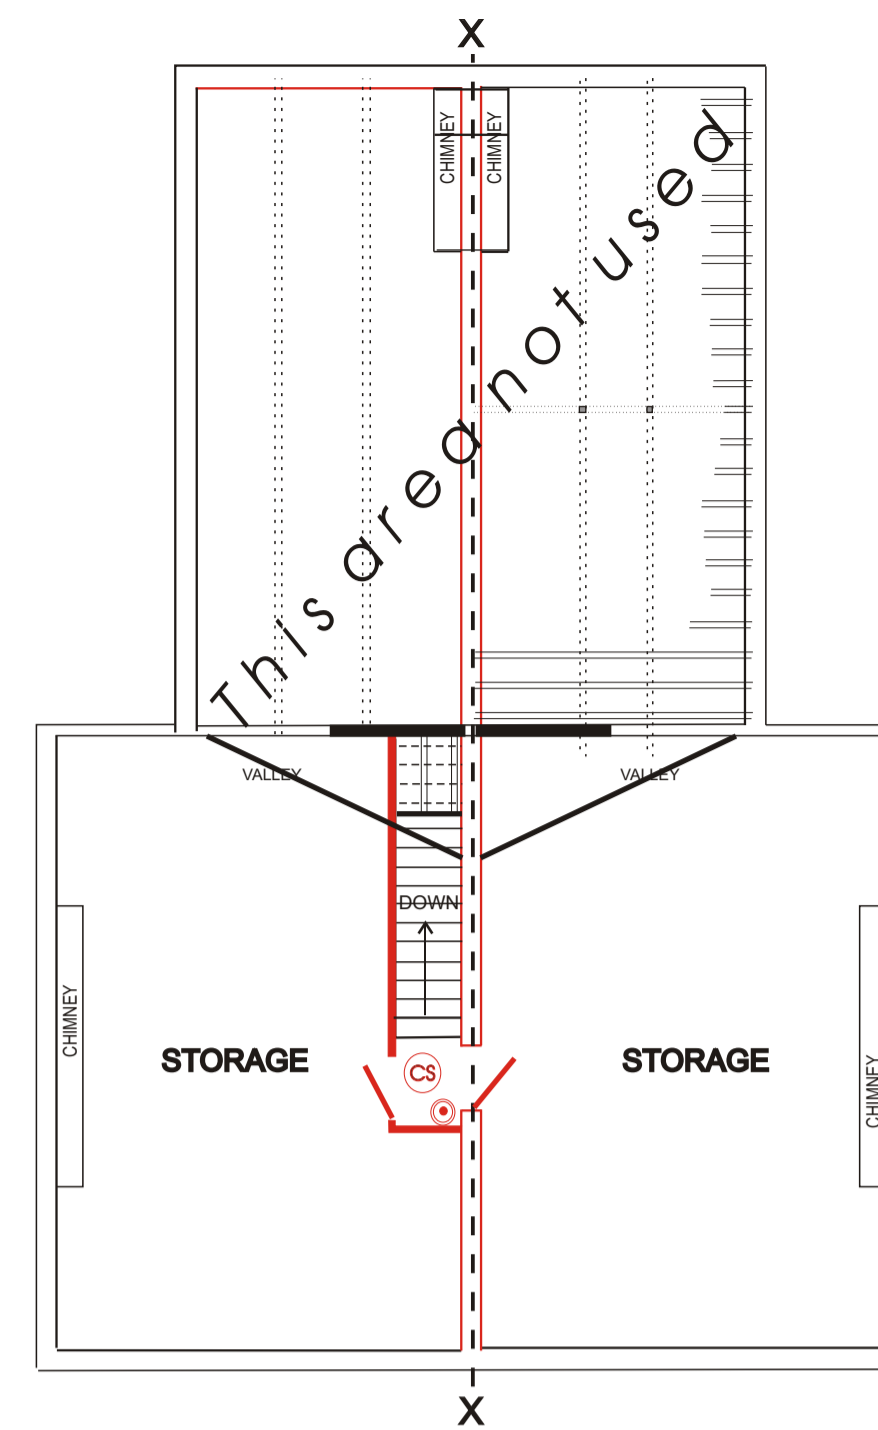


ATTIC - Used for Storage

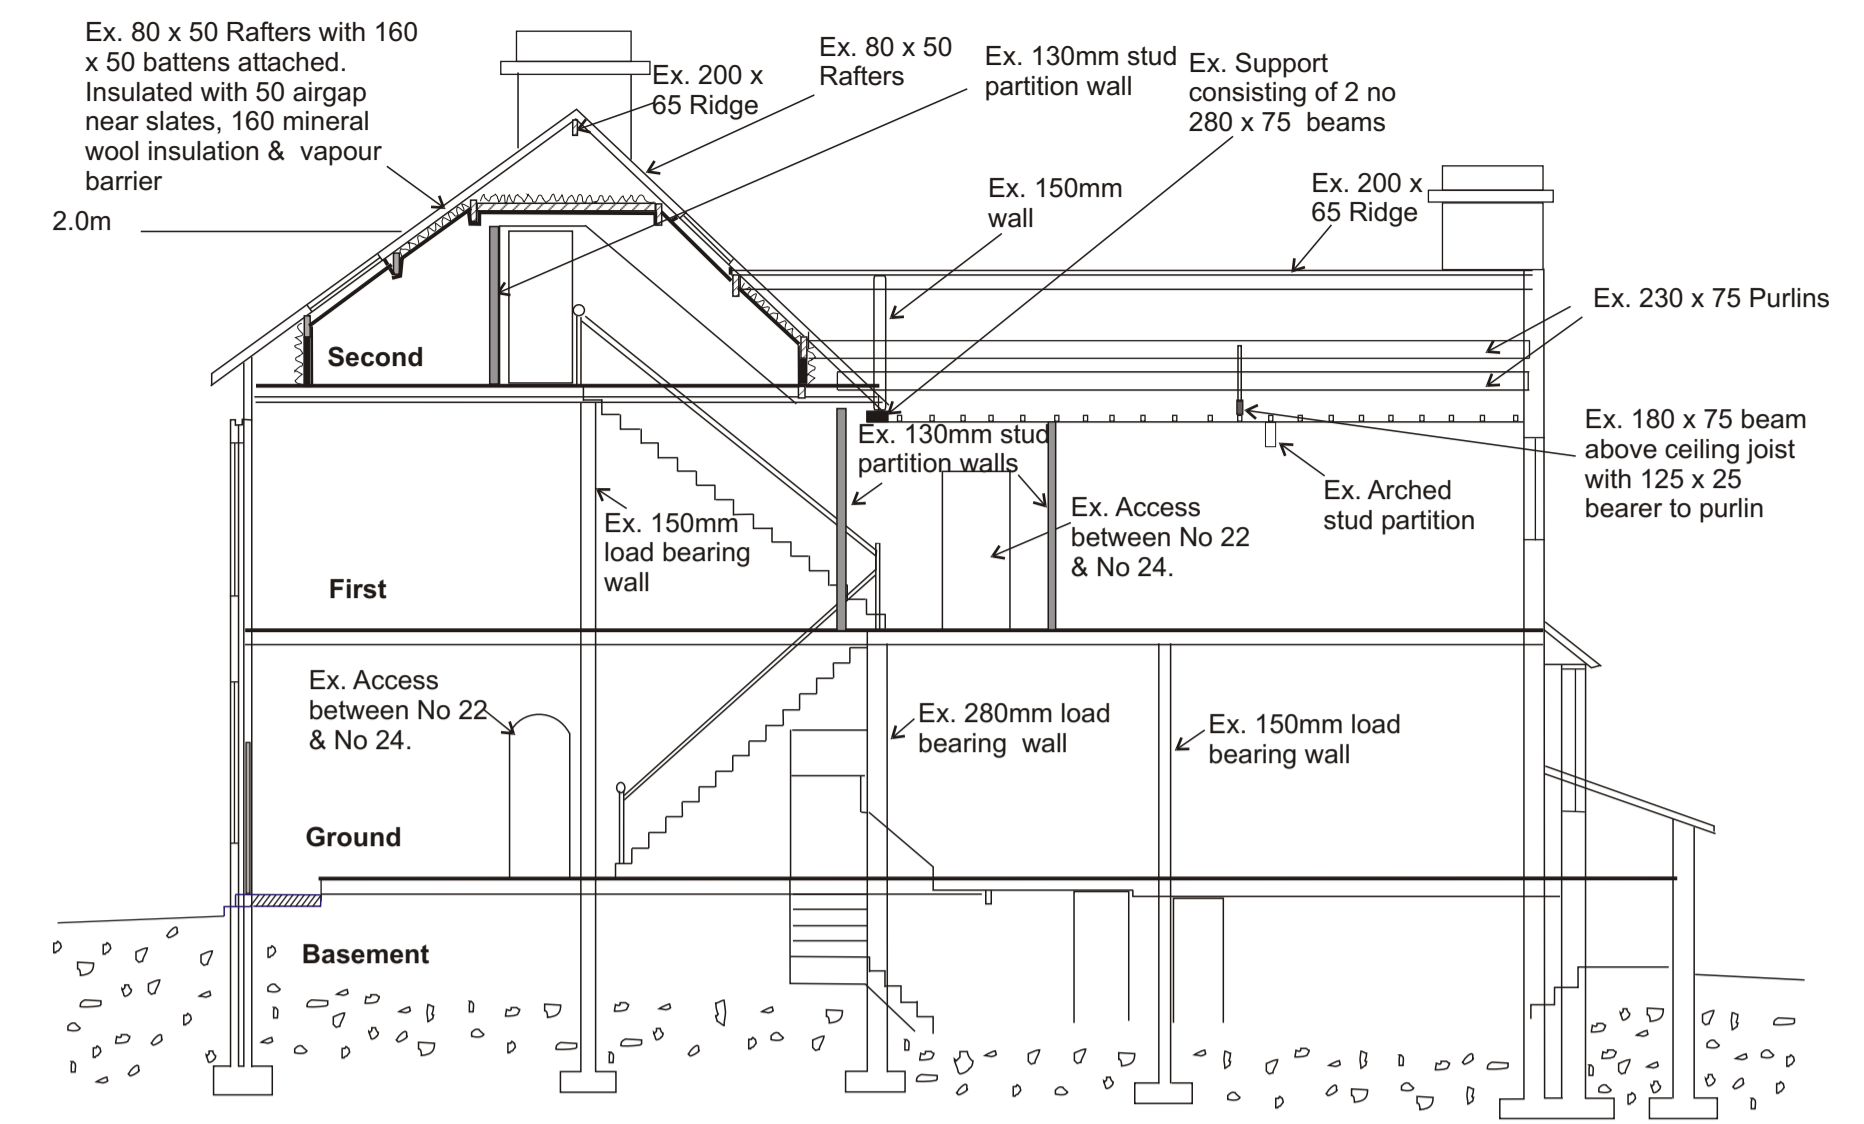

SECTION THROUGH X-X

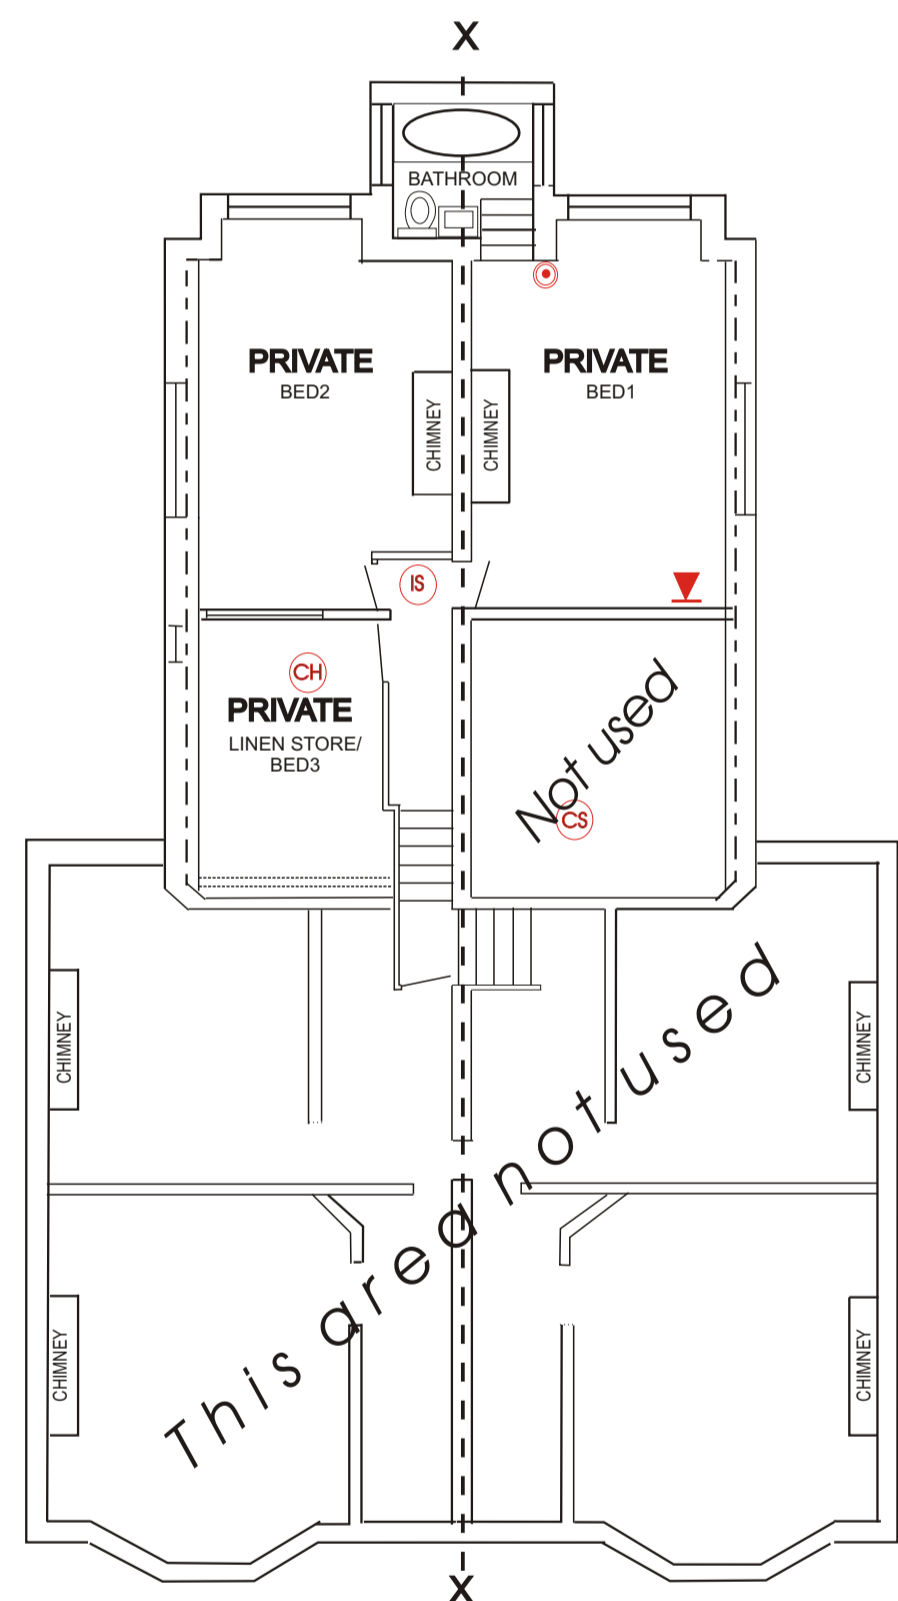

BASEMENT

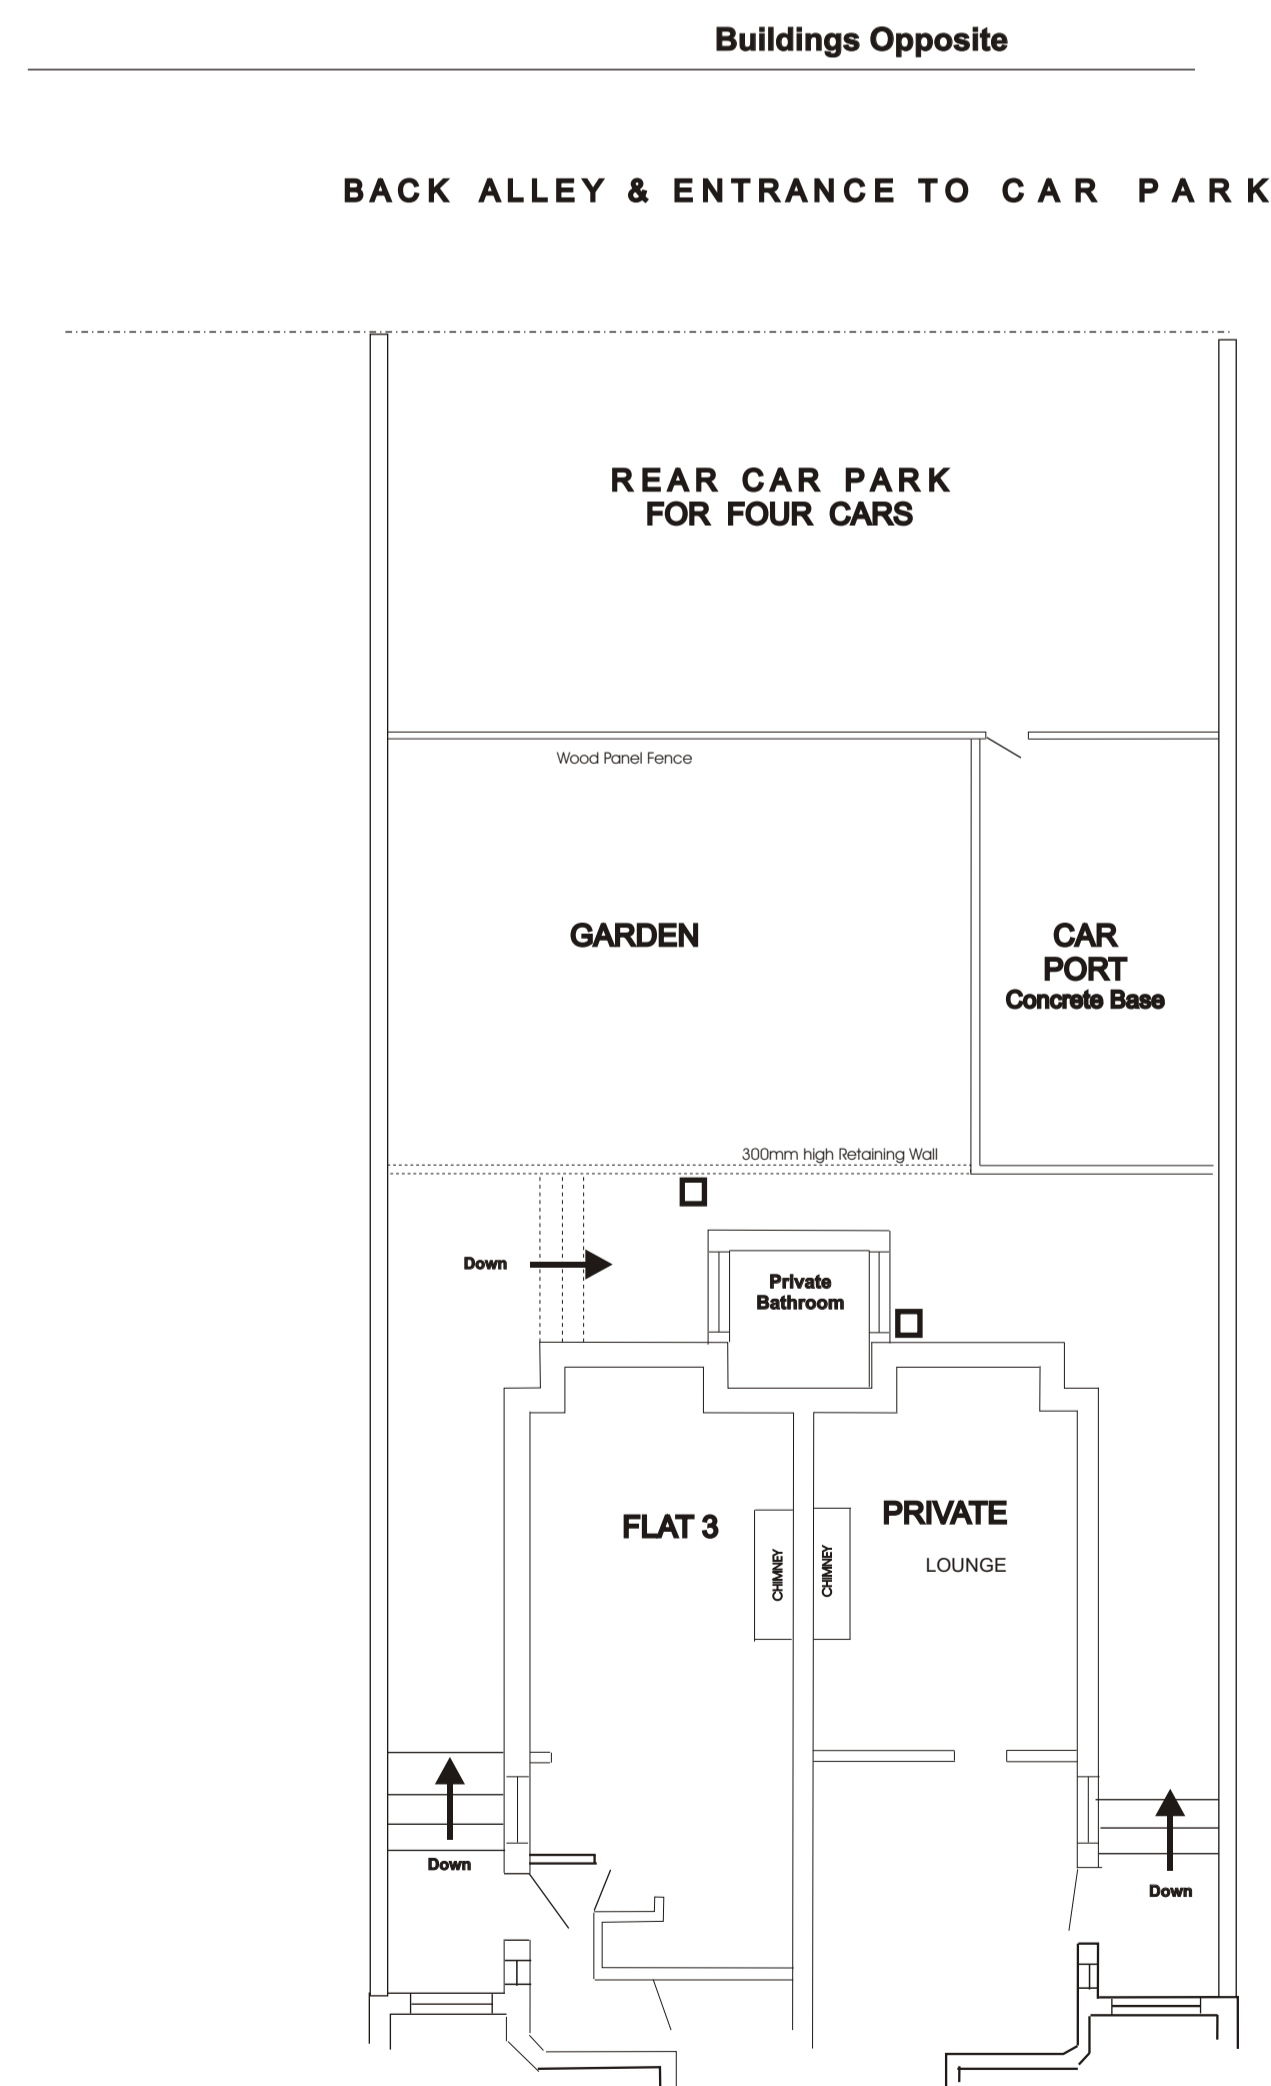


REAR PLAN




FRONT ELEVATION



REAR ELEVATION

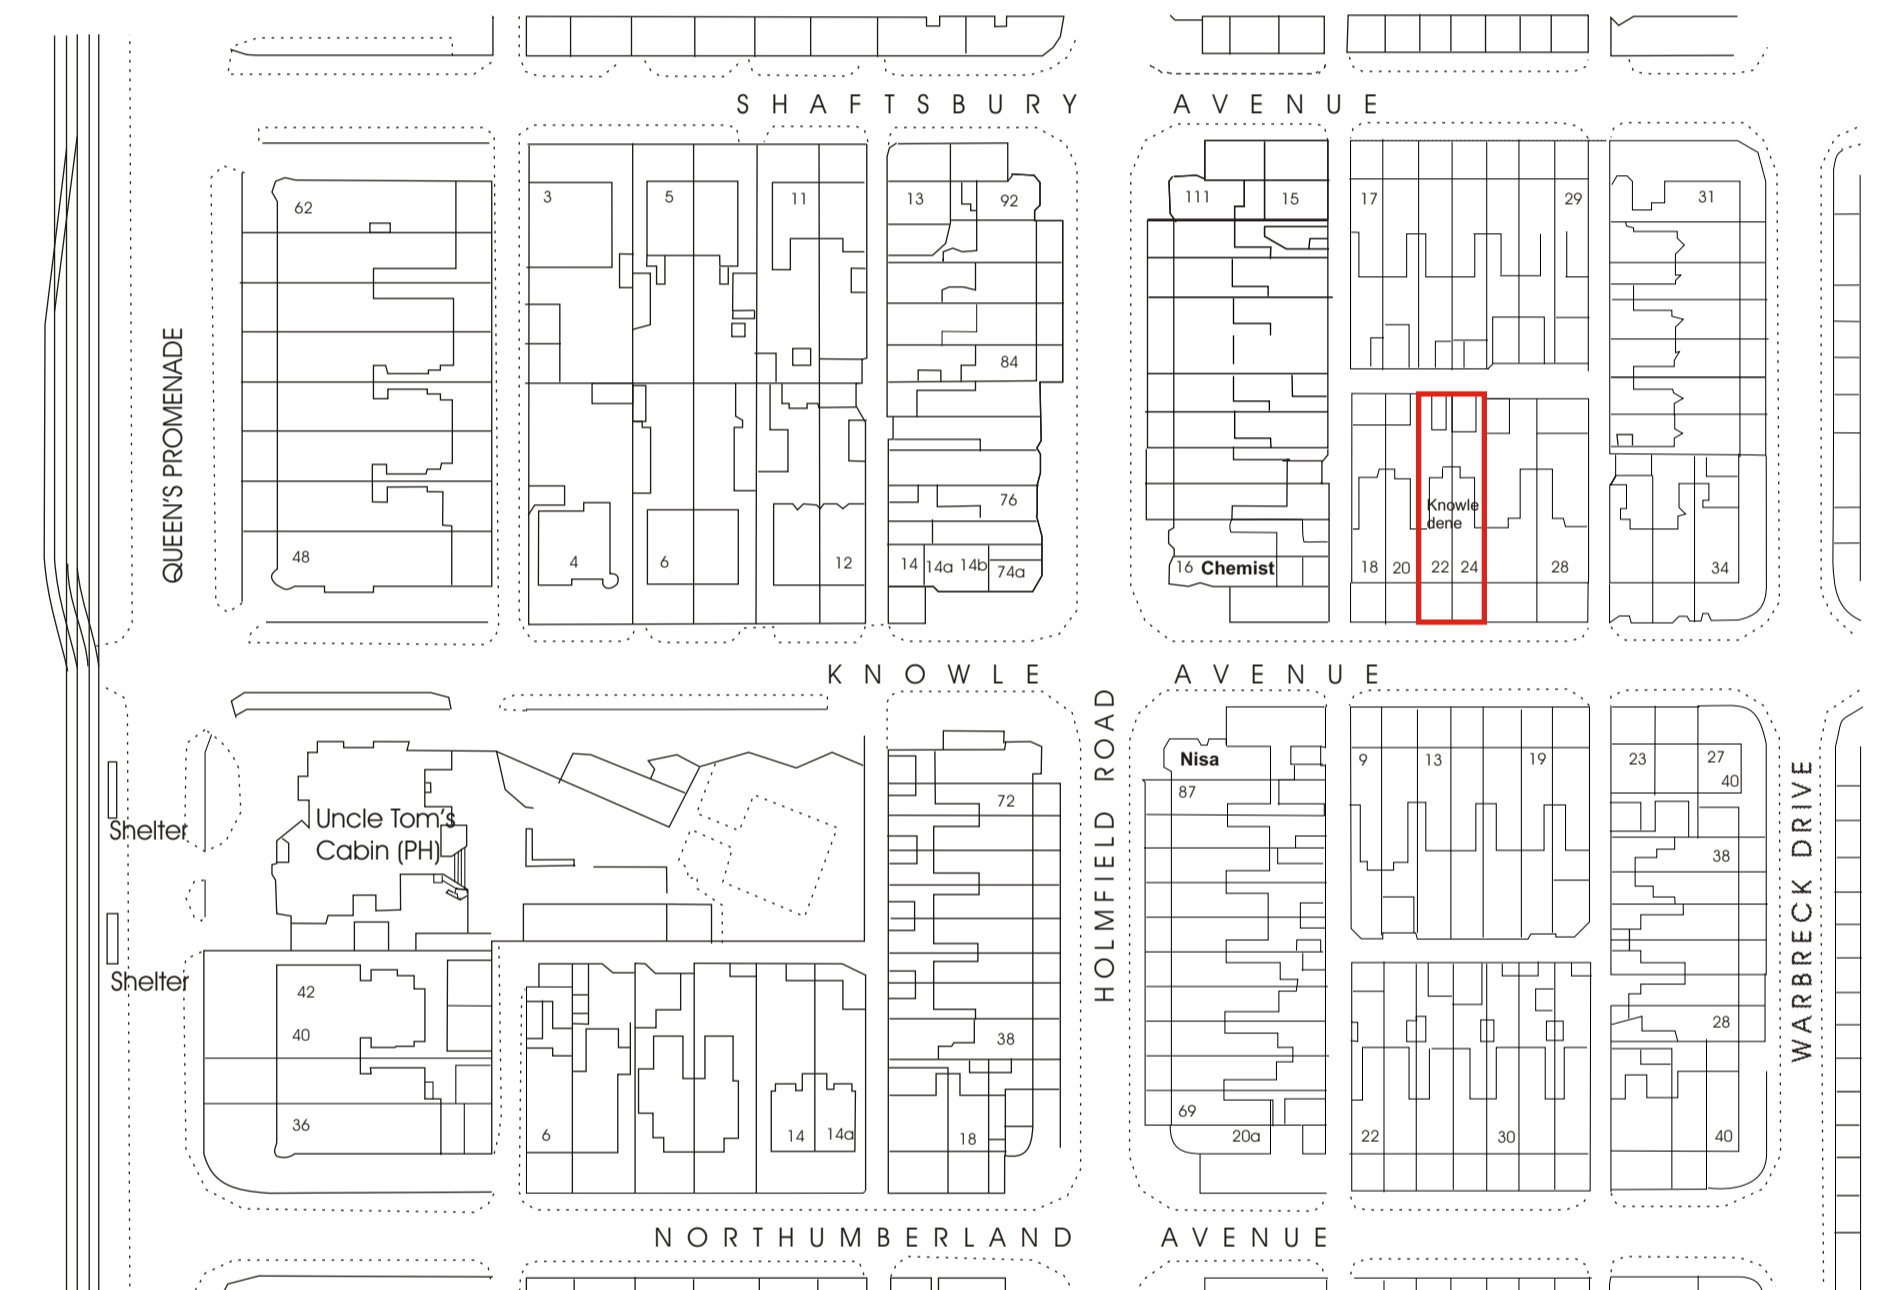

Location Plan Scale 1:1250

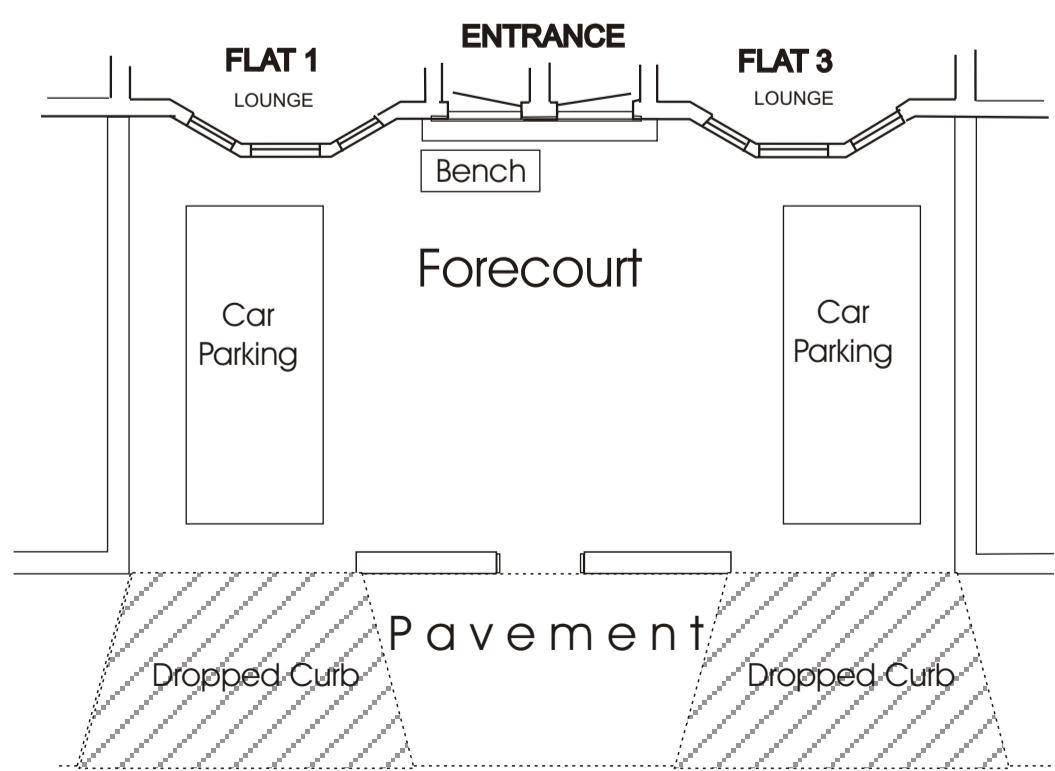

FRONT PLAN

KEY TO SYMBOLS:

- = Central Smoke Detectors
- = Central Heat Detectors
- = Interlinked Smoke Detectors for Flat No "n"
- = Stand Alone Smoke Detectors
- = Call Point
- = Sounder
- = Water Extinguisher
- = Dry Powder Extinguisher + Fire Blanket
- = Emergency Light
- = Fire Door to be kept locked
- = Stud Partition Wall
- = Brick Wall

Present Layout of Self Contained Holiday Flats at

KNOWLEDENE 22 - 24 KNOWLE AVENUE BLACKPOOL FY2 9RX

SHEET 1 OF 1

SCALE 1 : 100

DATE 22 August 2008